

FIG. 3 & FIG. 4 NOT REQ'D
ON NEW TANK CONSTRUCTION
IF 2 ND. HANDLE HOLE IS
ADDED IN NEW TANK. 22

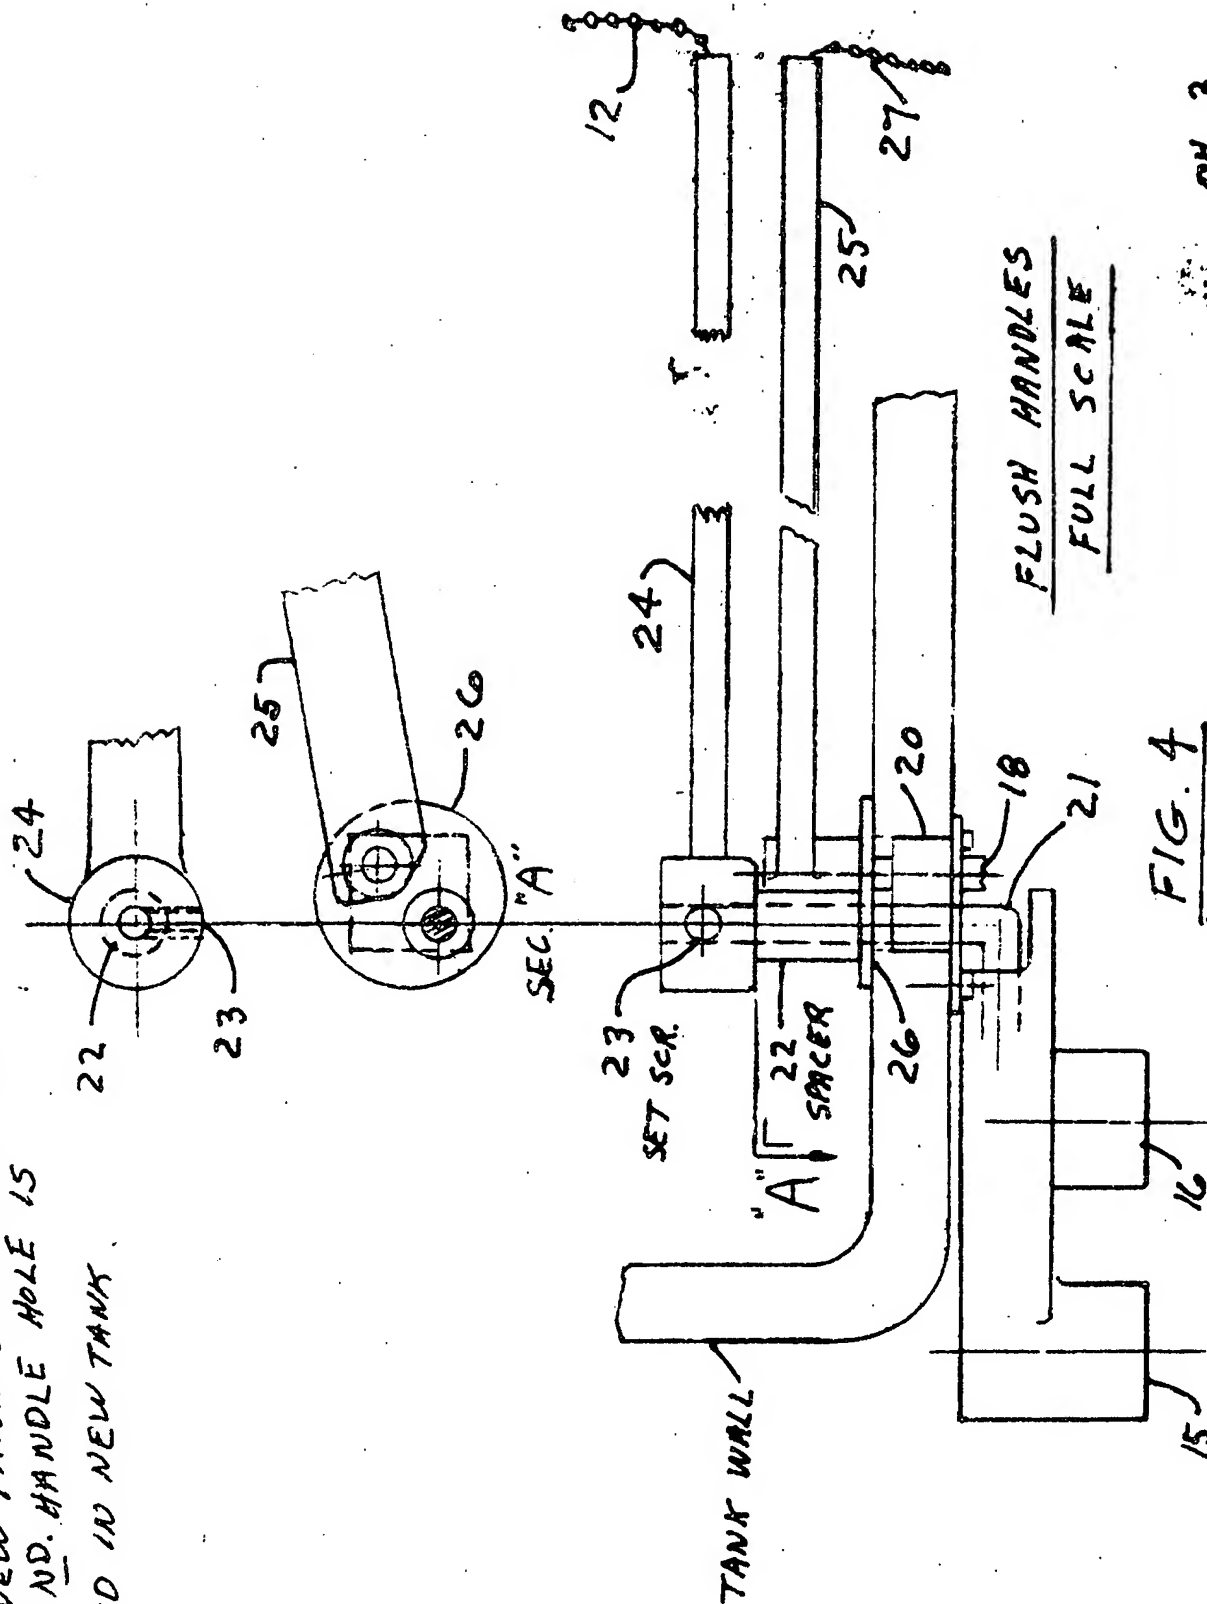


FIG. 4